



SCALE IN FEET  
 0 250  
 1" = 500'

DEPARTMENT OF UTILITIES  
 ENGINEERING AND STORMWATER DIVISION  
 GIS BRANCH  
 100 MAIN STREET, CUMMING, GA 30040  
 (770) 781-2020


# CITY OF CUMMING, GEORGIA WATER SYSTEM MAP

- 2 inch
- 3 inch
- 4 inch
- 6 inch
- 8 inch
- 10 inch
- 12 inch
- 16 inch
- 18 inch
- 24 inch
- 30 inch
- 36 inch



CITY OF CUMMING DISCLAIMS ANY RESPONSIBILITY OR LIABILITY OR DAMAGES FROM THE USE OF THIS MAP. THIS MAP IS FOR DISPLAY PURPOSES ONLY AND IS NOT INTENDED TO BE USED FOR TAX ASSESSMENT, JURY OR ENGINEERING PURPOSES.

REVISIONS	DATE
	FEB 2009

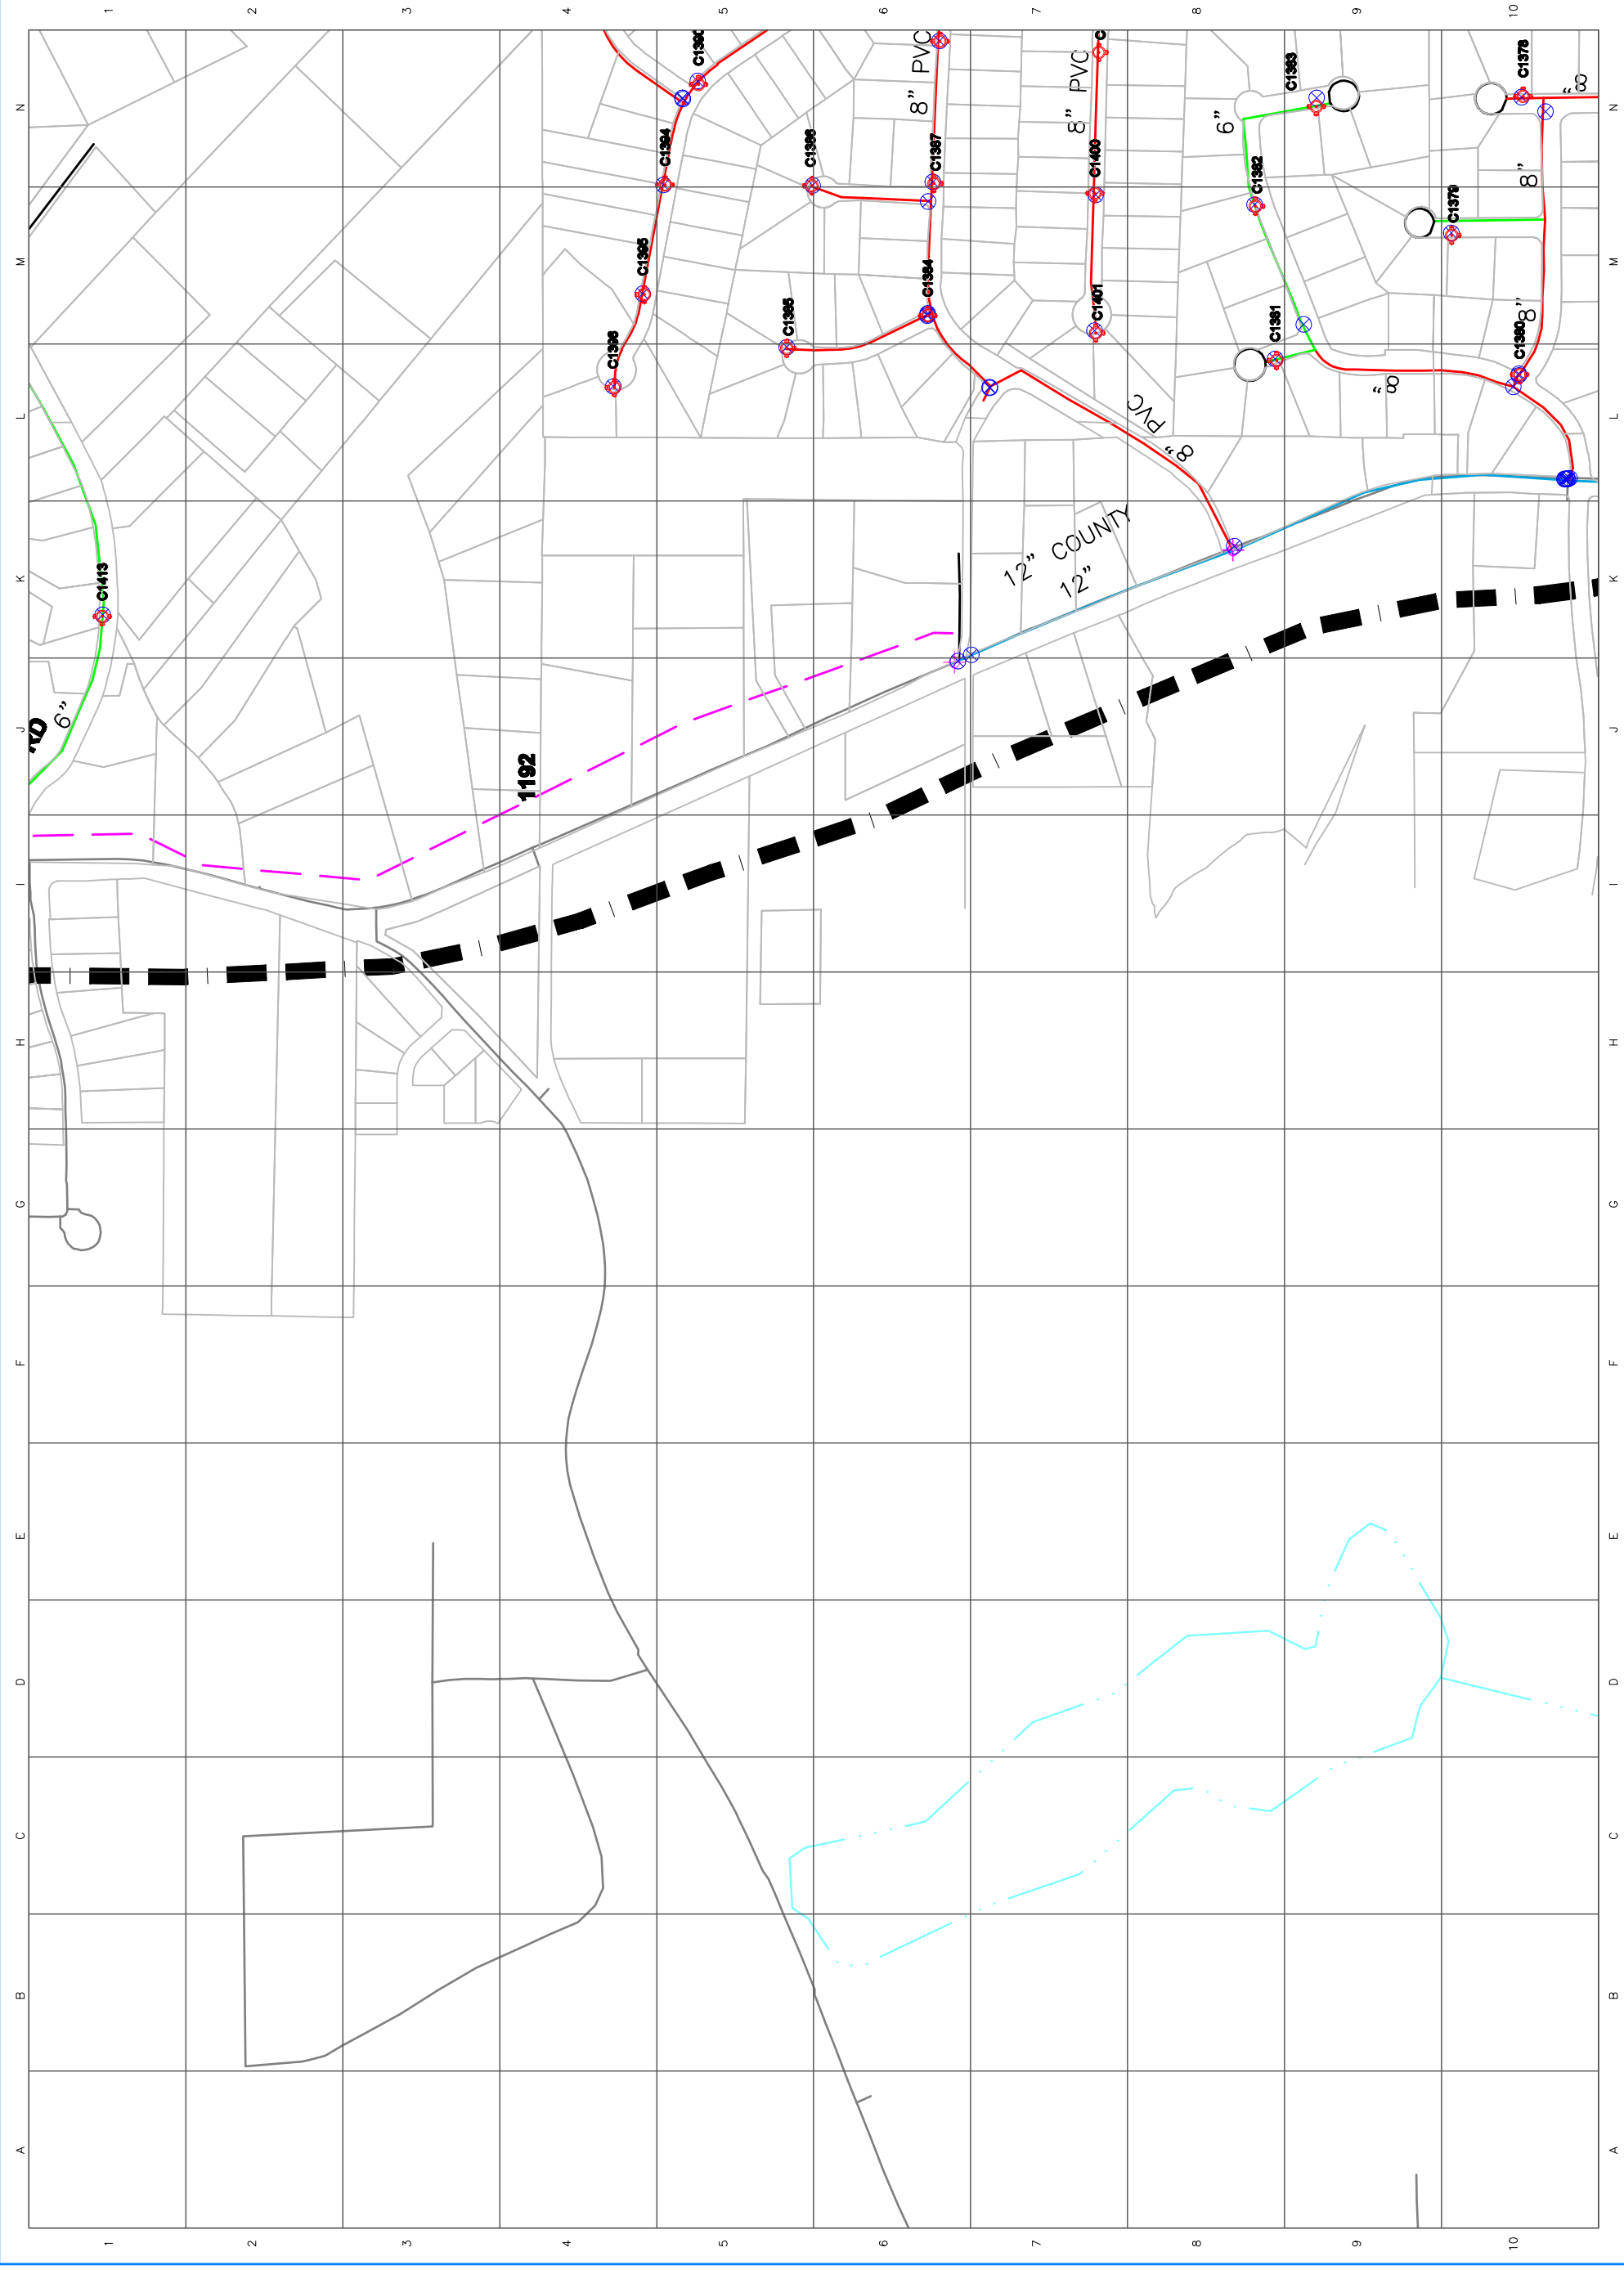

1  
2  
3  
4  
5  
6  
7  
8  
9  
10

A  
B  
C  
D  
E  
F  
G  
H  
I  
J  
K  
L  
M  
N