

CITY OF CUMMING DECLARES ANY RESPONSIBILITIES OR DAMAGES FROM THE USE OF THIS MAP.

THIS MAP IS FOR DISPLAY PURPOSES ONLY AND IS NOT INTENDED TO BE USED FOR ASSESSMENT, JURY OR ENGINEERING PURPOSES.




- 36 inch
- 30 inch
- 24 inch
- 18 inch
- 16 inch
- 12 inch
- 10 inch
- 8 inch
- 6 inch
- 4 inch
- 3 inch
- 2 inch

CITY OF CUMMING, GEORGIA WATER SYSTEM MAP

DEPARTMENT OF UTILITIES
ENGINEERING AND STORMWATER DIVISION
GIS BRANCH
100 MAIN STREET, CUMMING, GA 30040
(770) 781-2020

SCALE IN FEET
1" = 500'
0 250

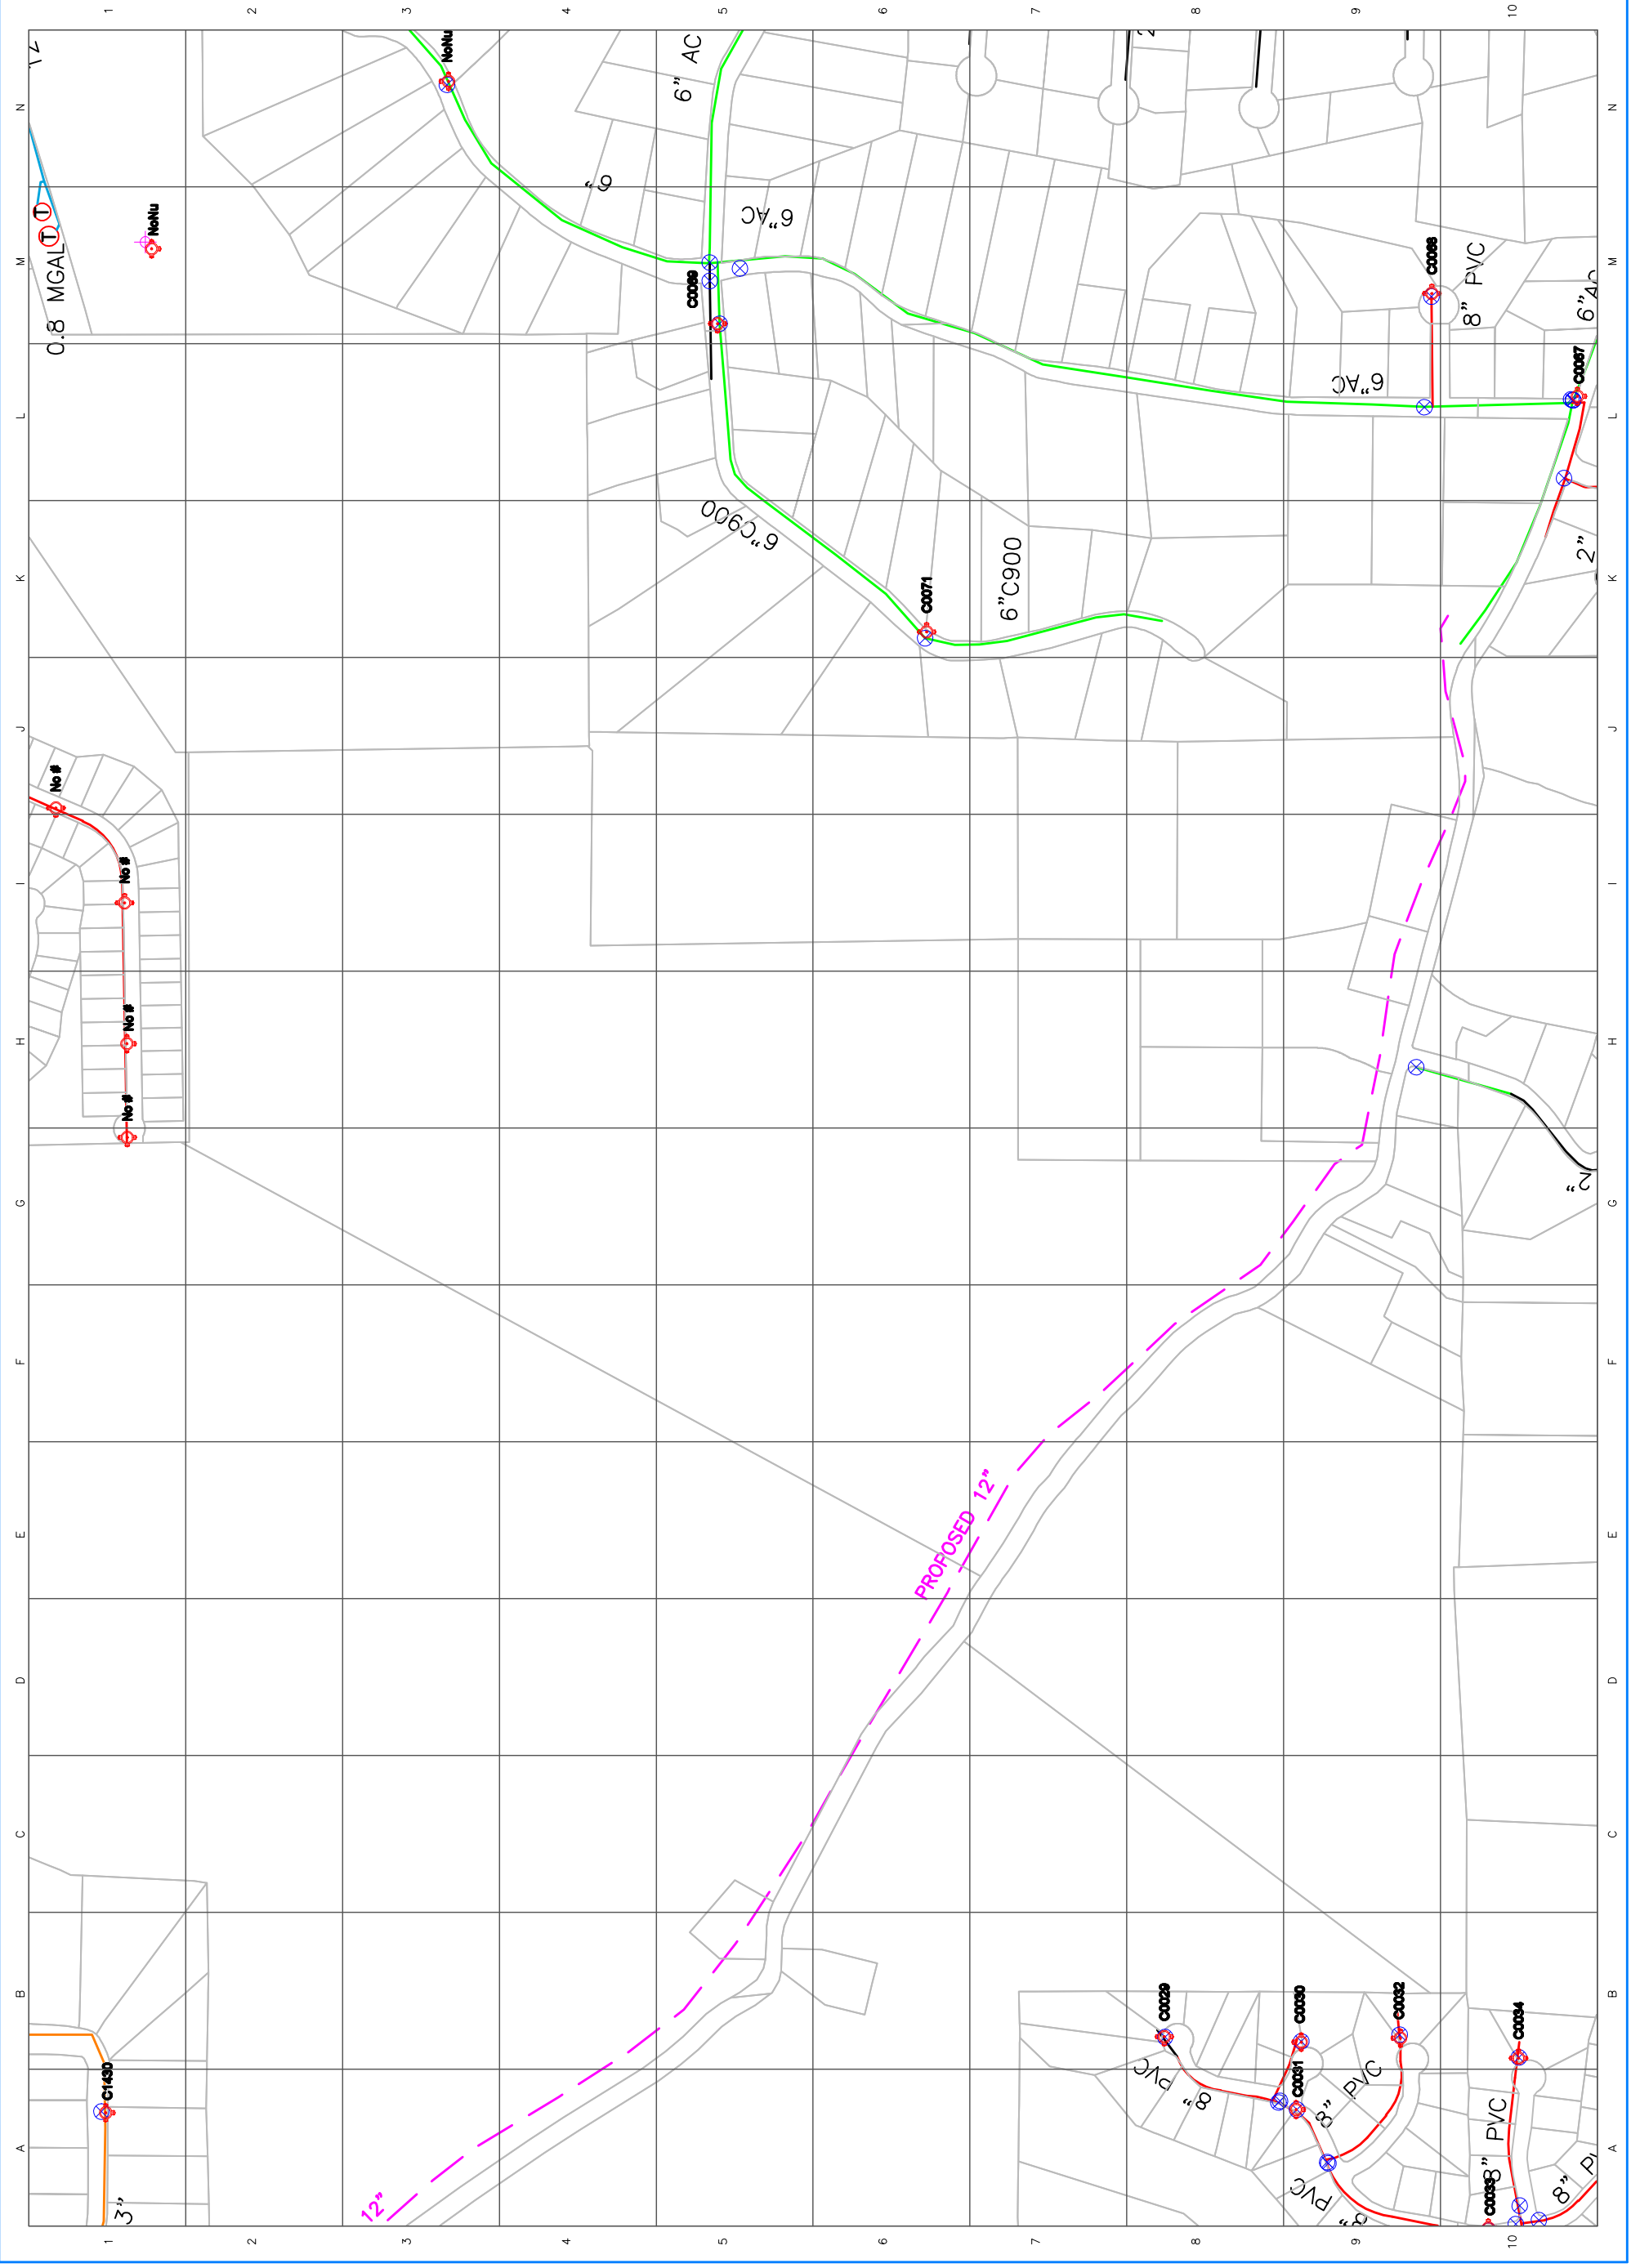

1 2 3 4 5 6 7 8 9 10

A B C D E F G H I J K L M