



250  
0  
250  
SCALE IN FEET  
1" = 500'

DEPARTMENT OF UTILITIES  
ENGINEERING AND STORMWATER DIVISION  
GIS BRANCH  
100 MAIN STREET, CUMMING, GA 30040  
(770) 781-2020

CITY OF CUMMING, GEORGIA  
WATER SYSTEM MAP


- 2 inch
- 3 inch
- 4 inch
- 6 inch
- 8 inch
- 10 inch
- 12 inch
- 16 inch
- 18 inch
- 24 inch
- 30 inch
- 36 inch



REVISIONS	DATE
ASSESSMENT/JOURNEY OR DOWNGRADE	FEB 2009

THIS MAP IS FOR DISPLAY PURPOSES ONLY AND IS NOT INTENDED TO BE USED FOR TAX ASSESSMENT, JOURNEY OR DOWNGRADE PURPOSES. FROM THE USE OF THIS MAP, RESPONSIBILITIES OR DAMAGES ARE DISCLAIMED.

CITY OF CUMMING, GEORGIA  
119

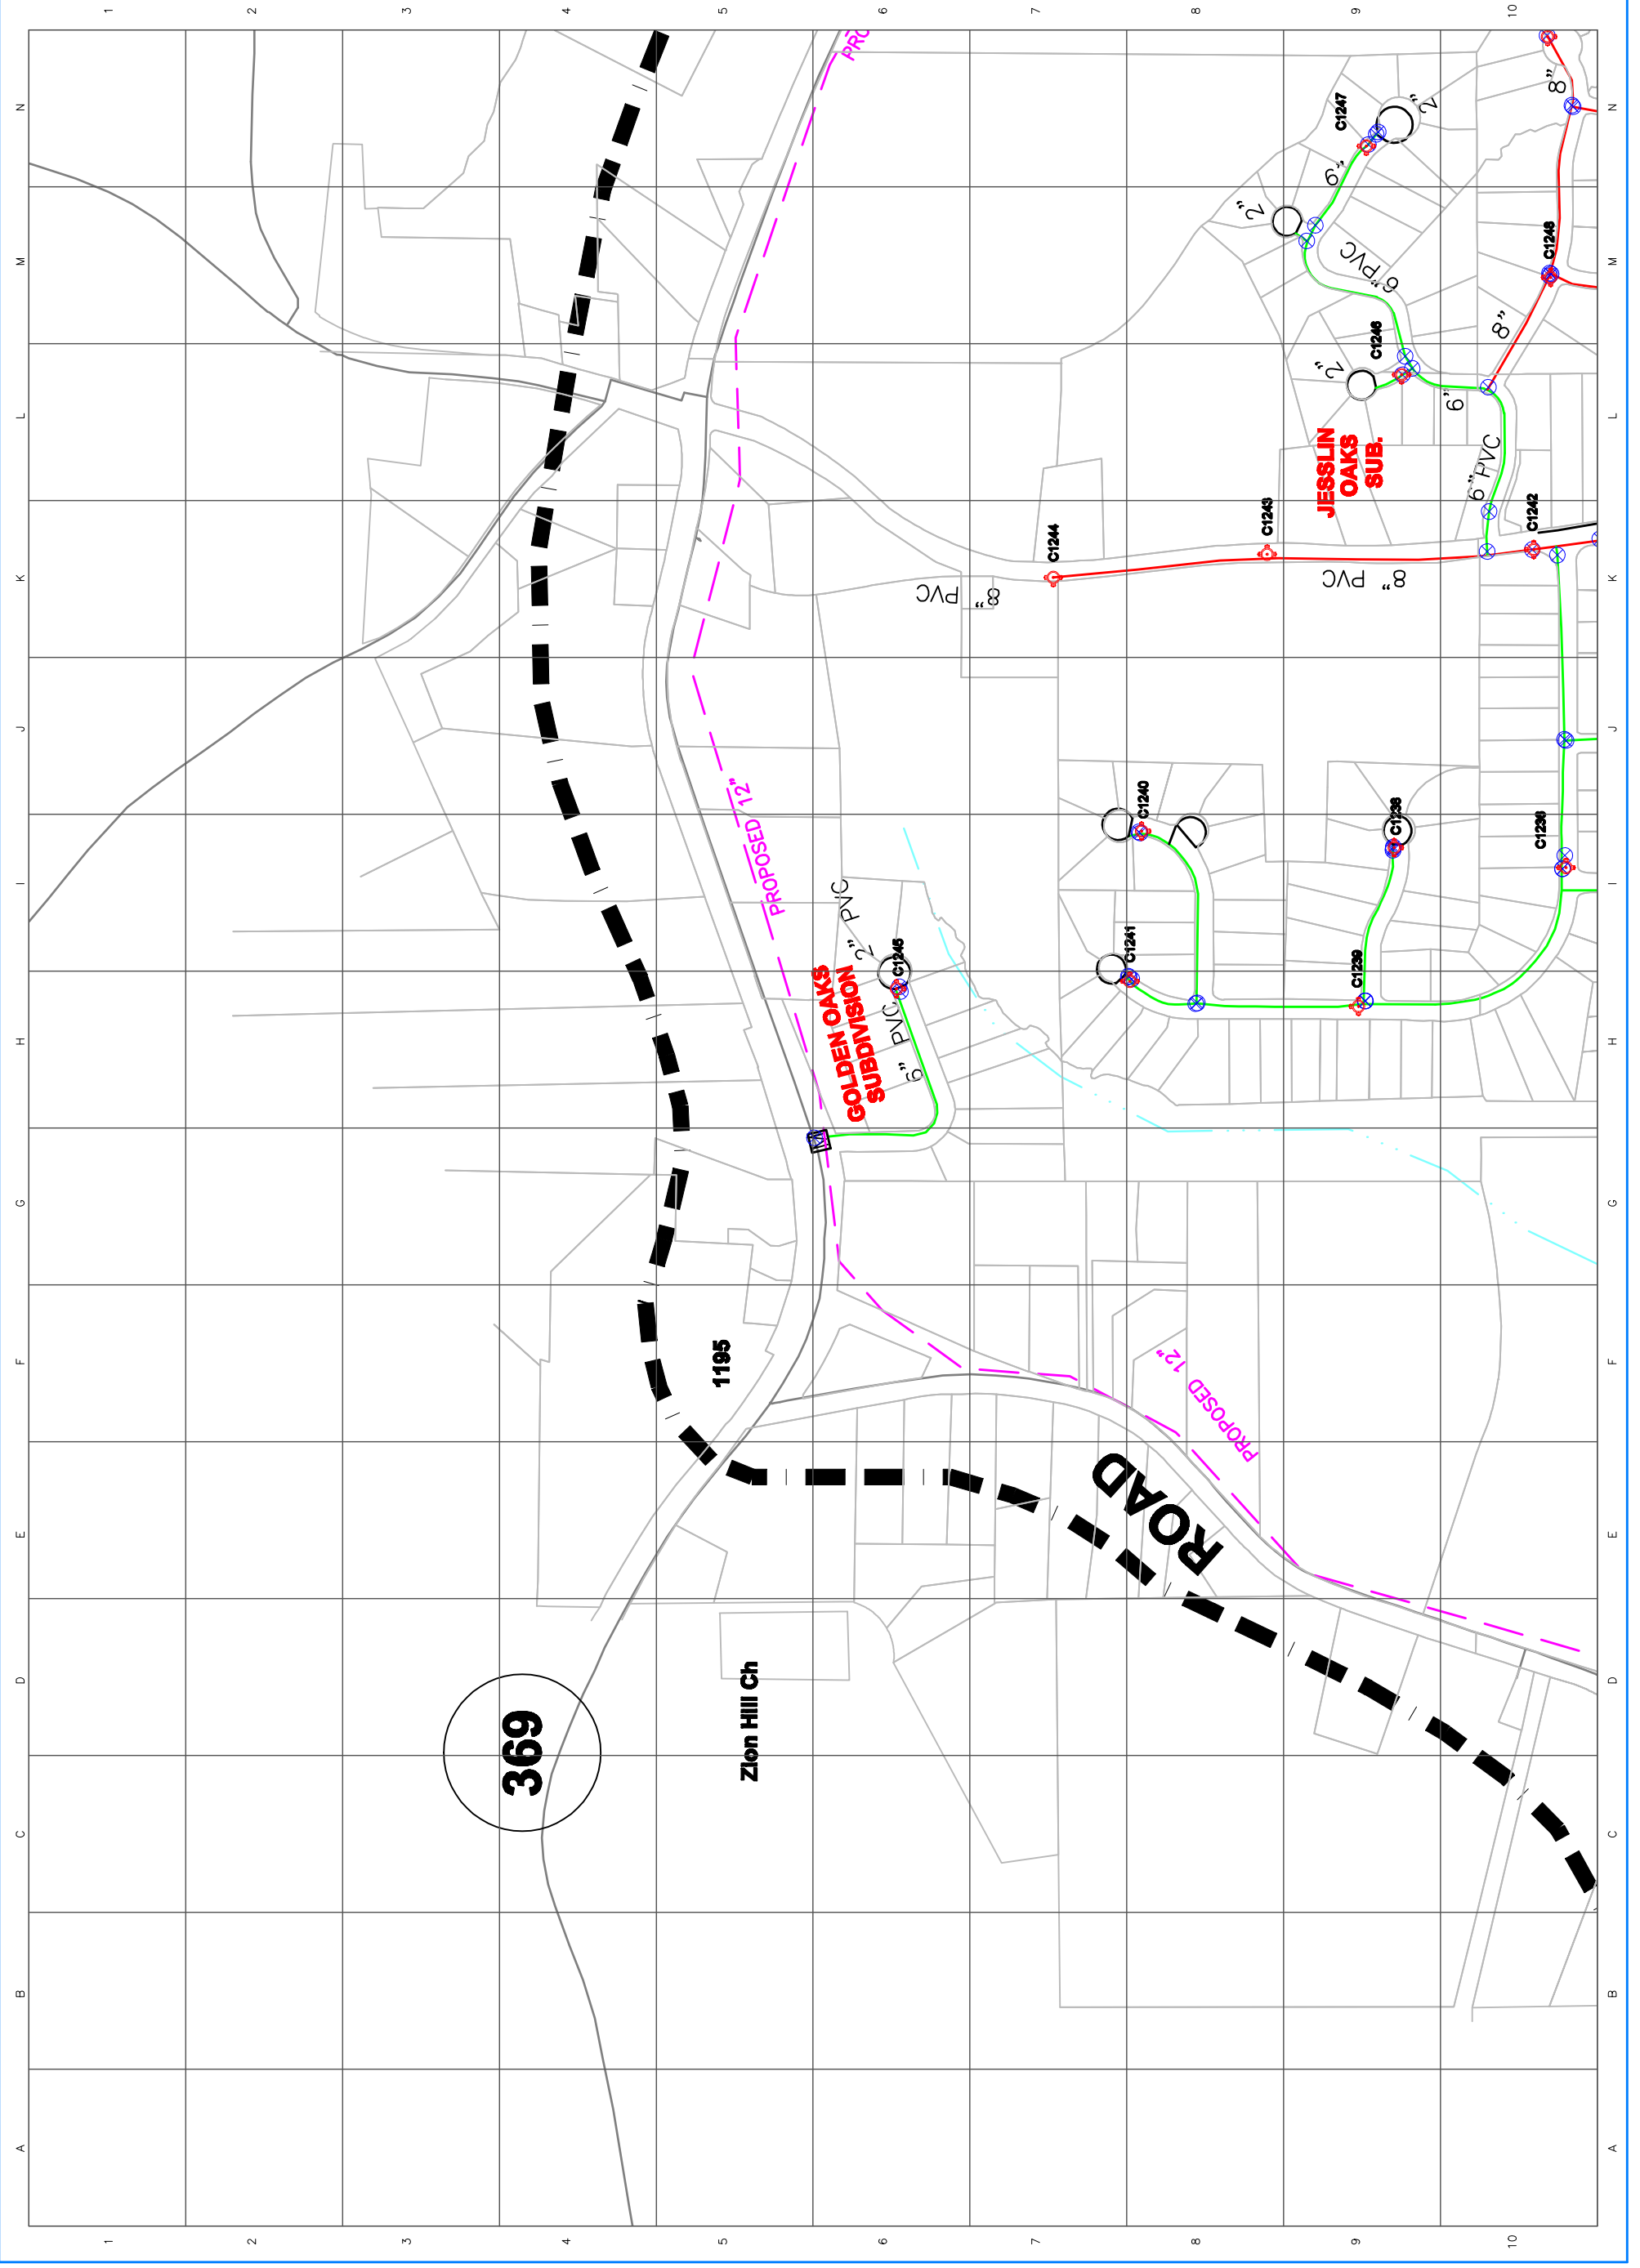

369

Zion Hill Ch

1195

ROAD

GOLDEN OAKS  
SUBDIVISION

JESSLIN  
OAKS  
SUB.