



SCALE IN FEET
 1" = 500'
 0 250

DEPARTMENT OF UTILITIES
 ENGINEERING AND STORMWATER DIVISION
 GIS BRANCH
 100 MAIN STREET, CUMMING, GA 30040
 (770) 781-2020


CITY OF CUMMING, GEORGIA
 WATER SYSTEM MAP

- 2 inch
- 3 inch
- 4 inch
- 6 inch
- 8 inch
- 10 inch
- 12 inch
- 16 inch
- 18 inch
- 24 inch
- 30 inch
- 36 inch



REVISIONS	DATE
1	FEB 2009

MAP PAGE 150

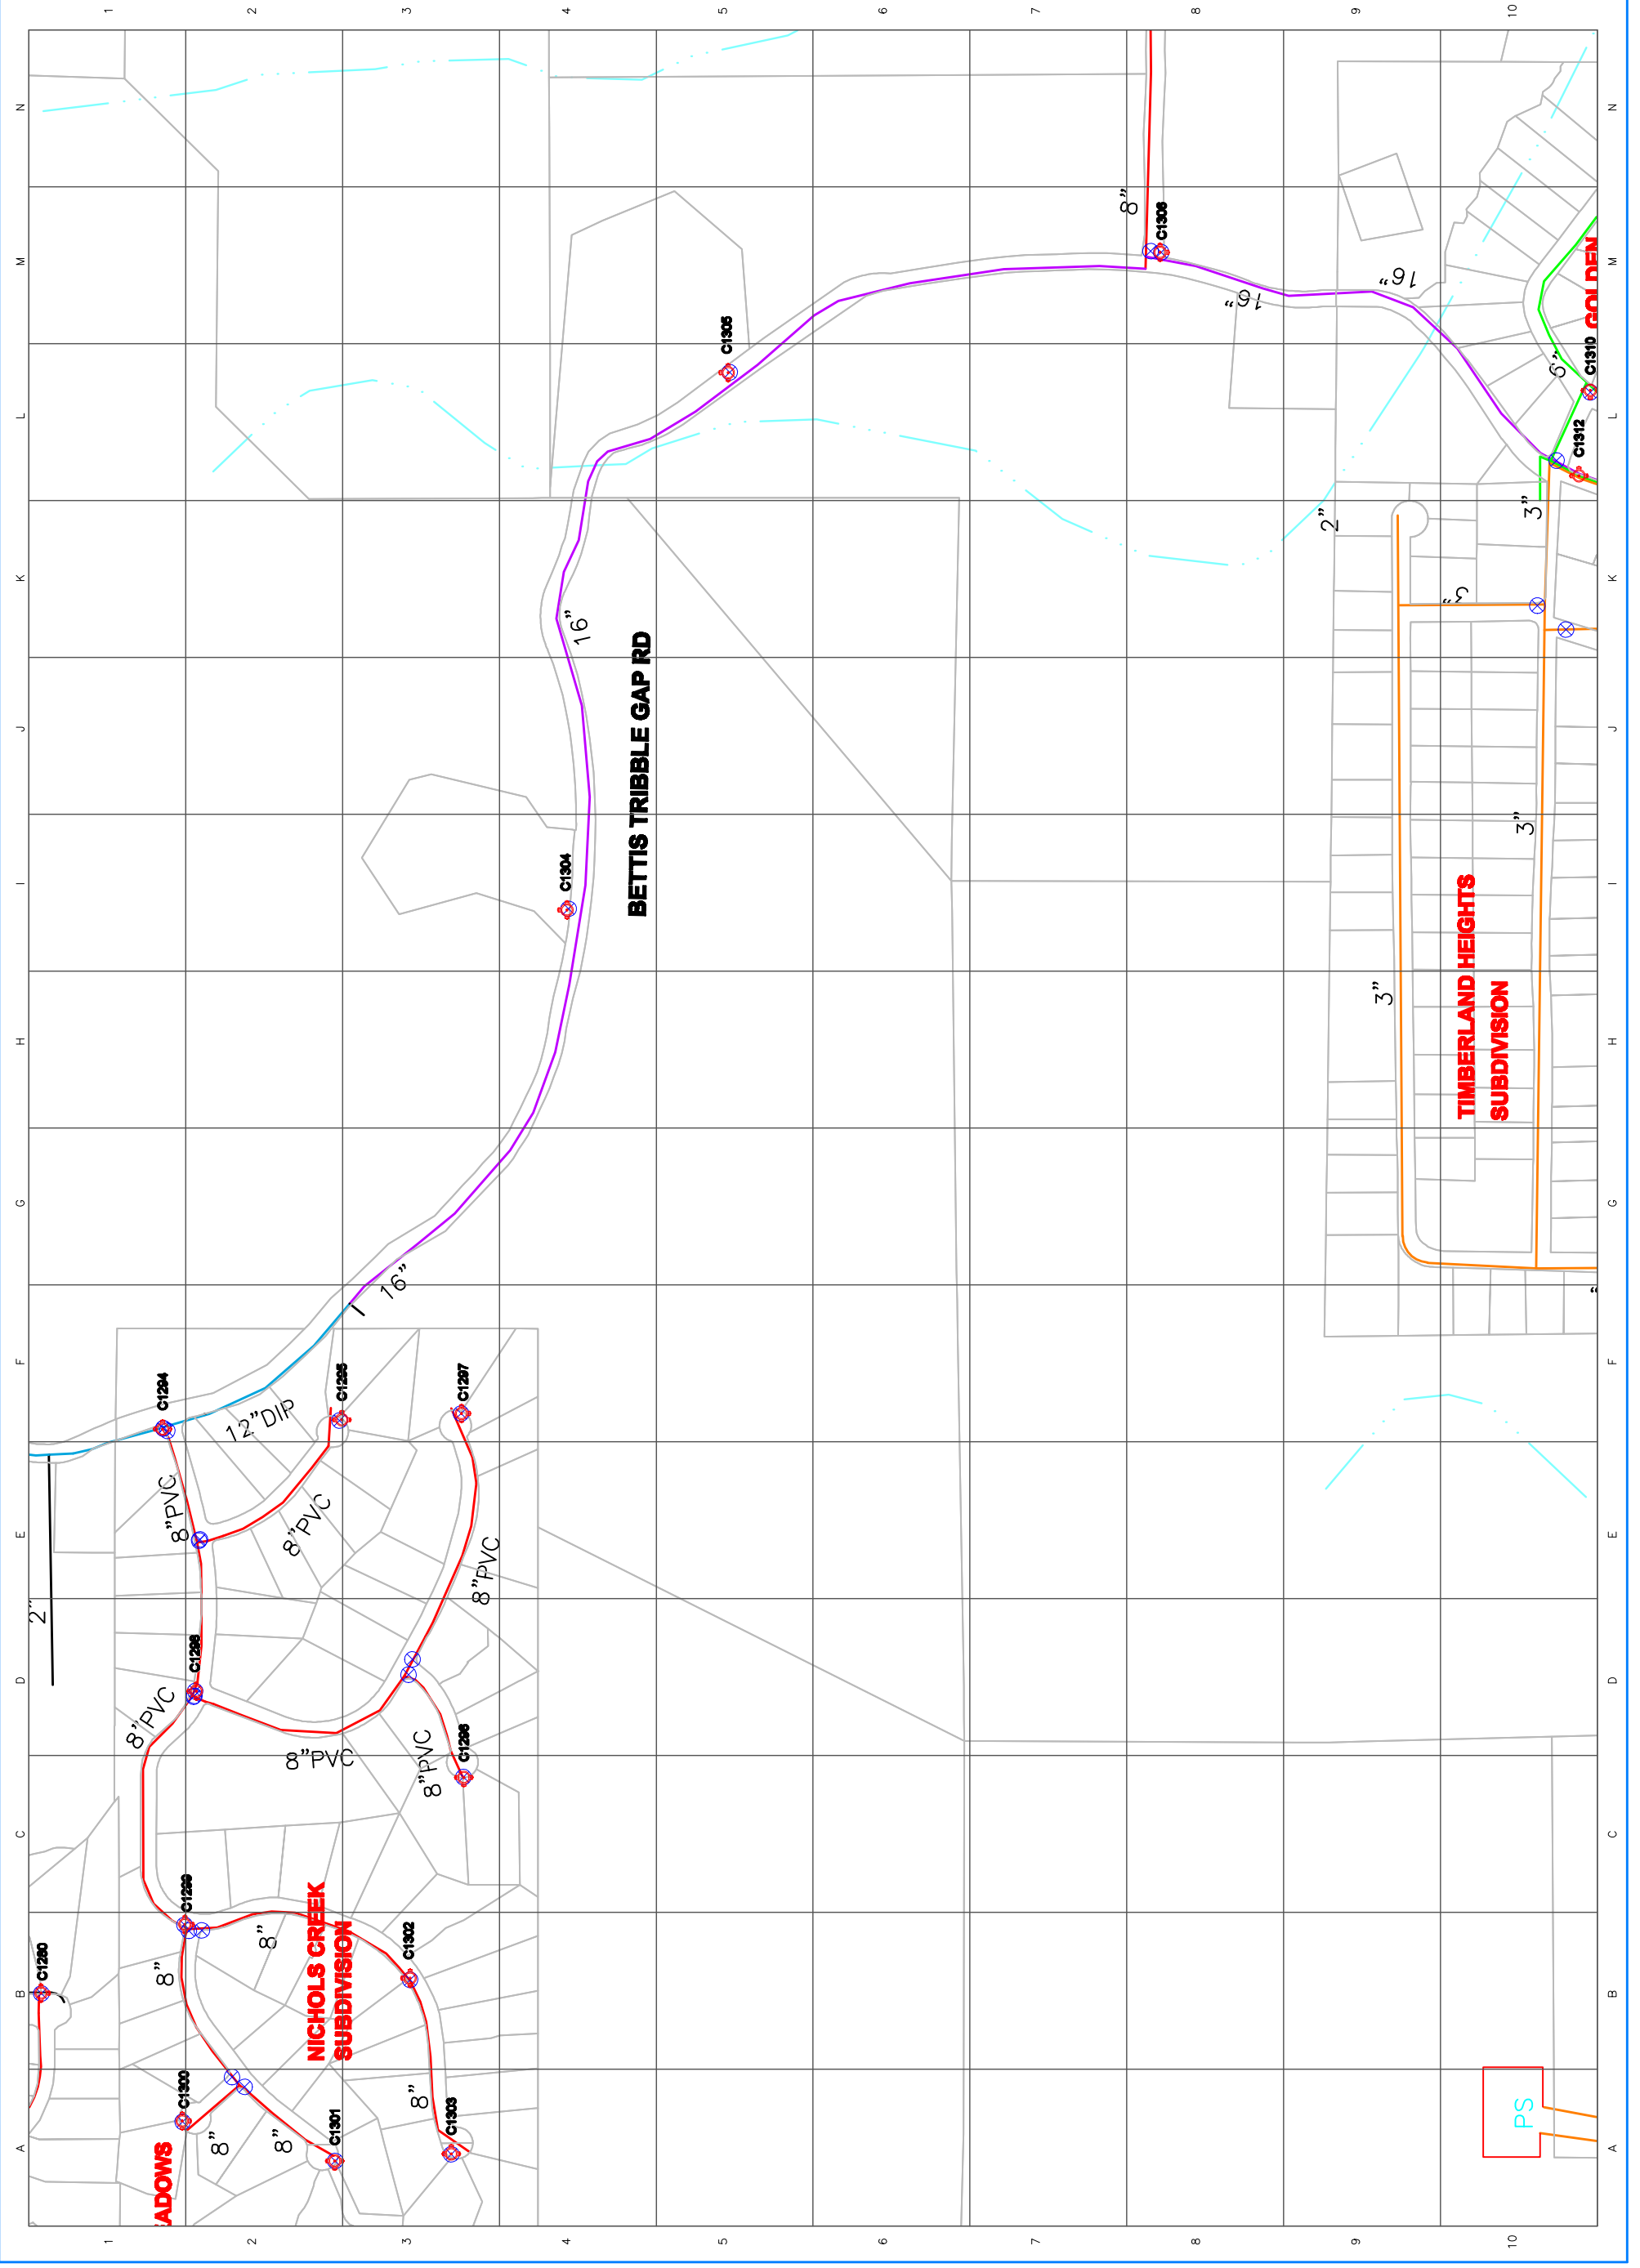

THIS MAP IS FOR DISPLAY PURPOSES ONLY AND IS NOT INTENDED TO BE USED FOR TAX ASSESSMENT, SURVEY OR ENGINEERING PURPOSES.
 CITY OF CUMMING DISCLAIMS ANY RESPONSIBILITIES OR LIABILITIES OR DAMAGES FROM THE USE OF THIS MAP.