

CITY OF CUMMING DECLARES ANY REVISIONS OR CHANGES AS RESPONSIBLE FOR DAMAGES FROM THE USE OF THIS MAP. THIS MAP IS FOR DISPLAY PURPOSES ONLY AND IS NOT INTENDED TO BE USED FOR TAX ASSESSMENT, SURVEY OR ENGINEERING PURPOSES.




- 2 inch
- 3 inch
- 4 inch
- 6 inch
- 8 inch
- 10 inch
- 12 inch
- 16 inch
- 18 inch
- 24 inch
- 30 inch
- 36 inch

# CITY OF CUMMING, GEORGIA WATER SYSTEM MAP

DEPARTMENT OF UTILITIES  
ENGINEERING AND STORMWATER DIVISION  
GIS BRANCH  
100 MAIN STREET, CUMMING, GA 30040  
(770) 781-2020

SCALE IN FEET  
1" = 500'  
0 250

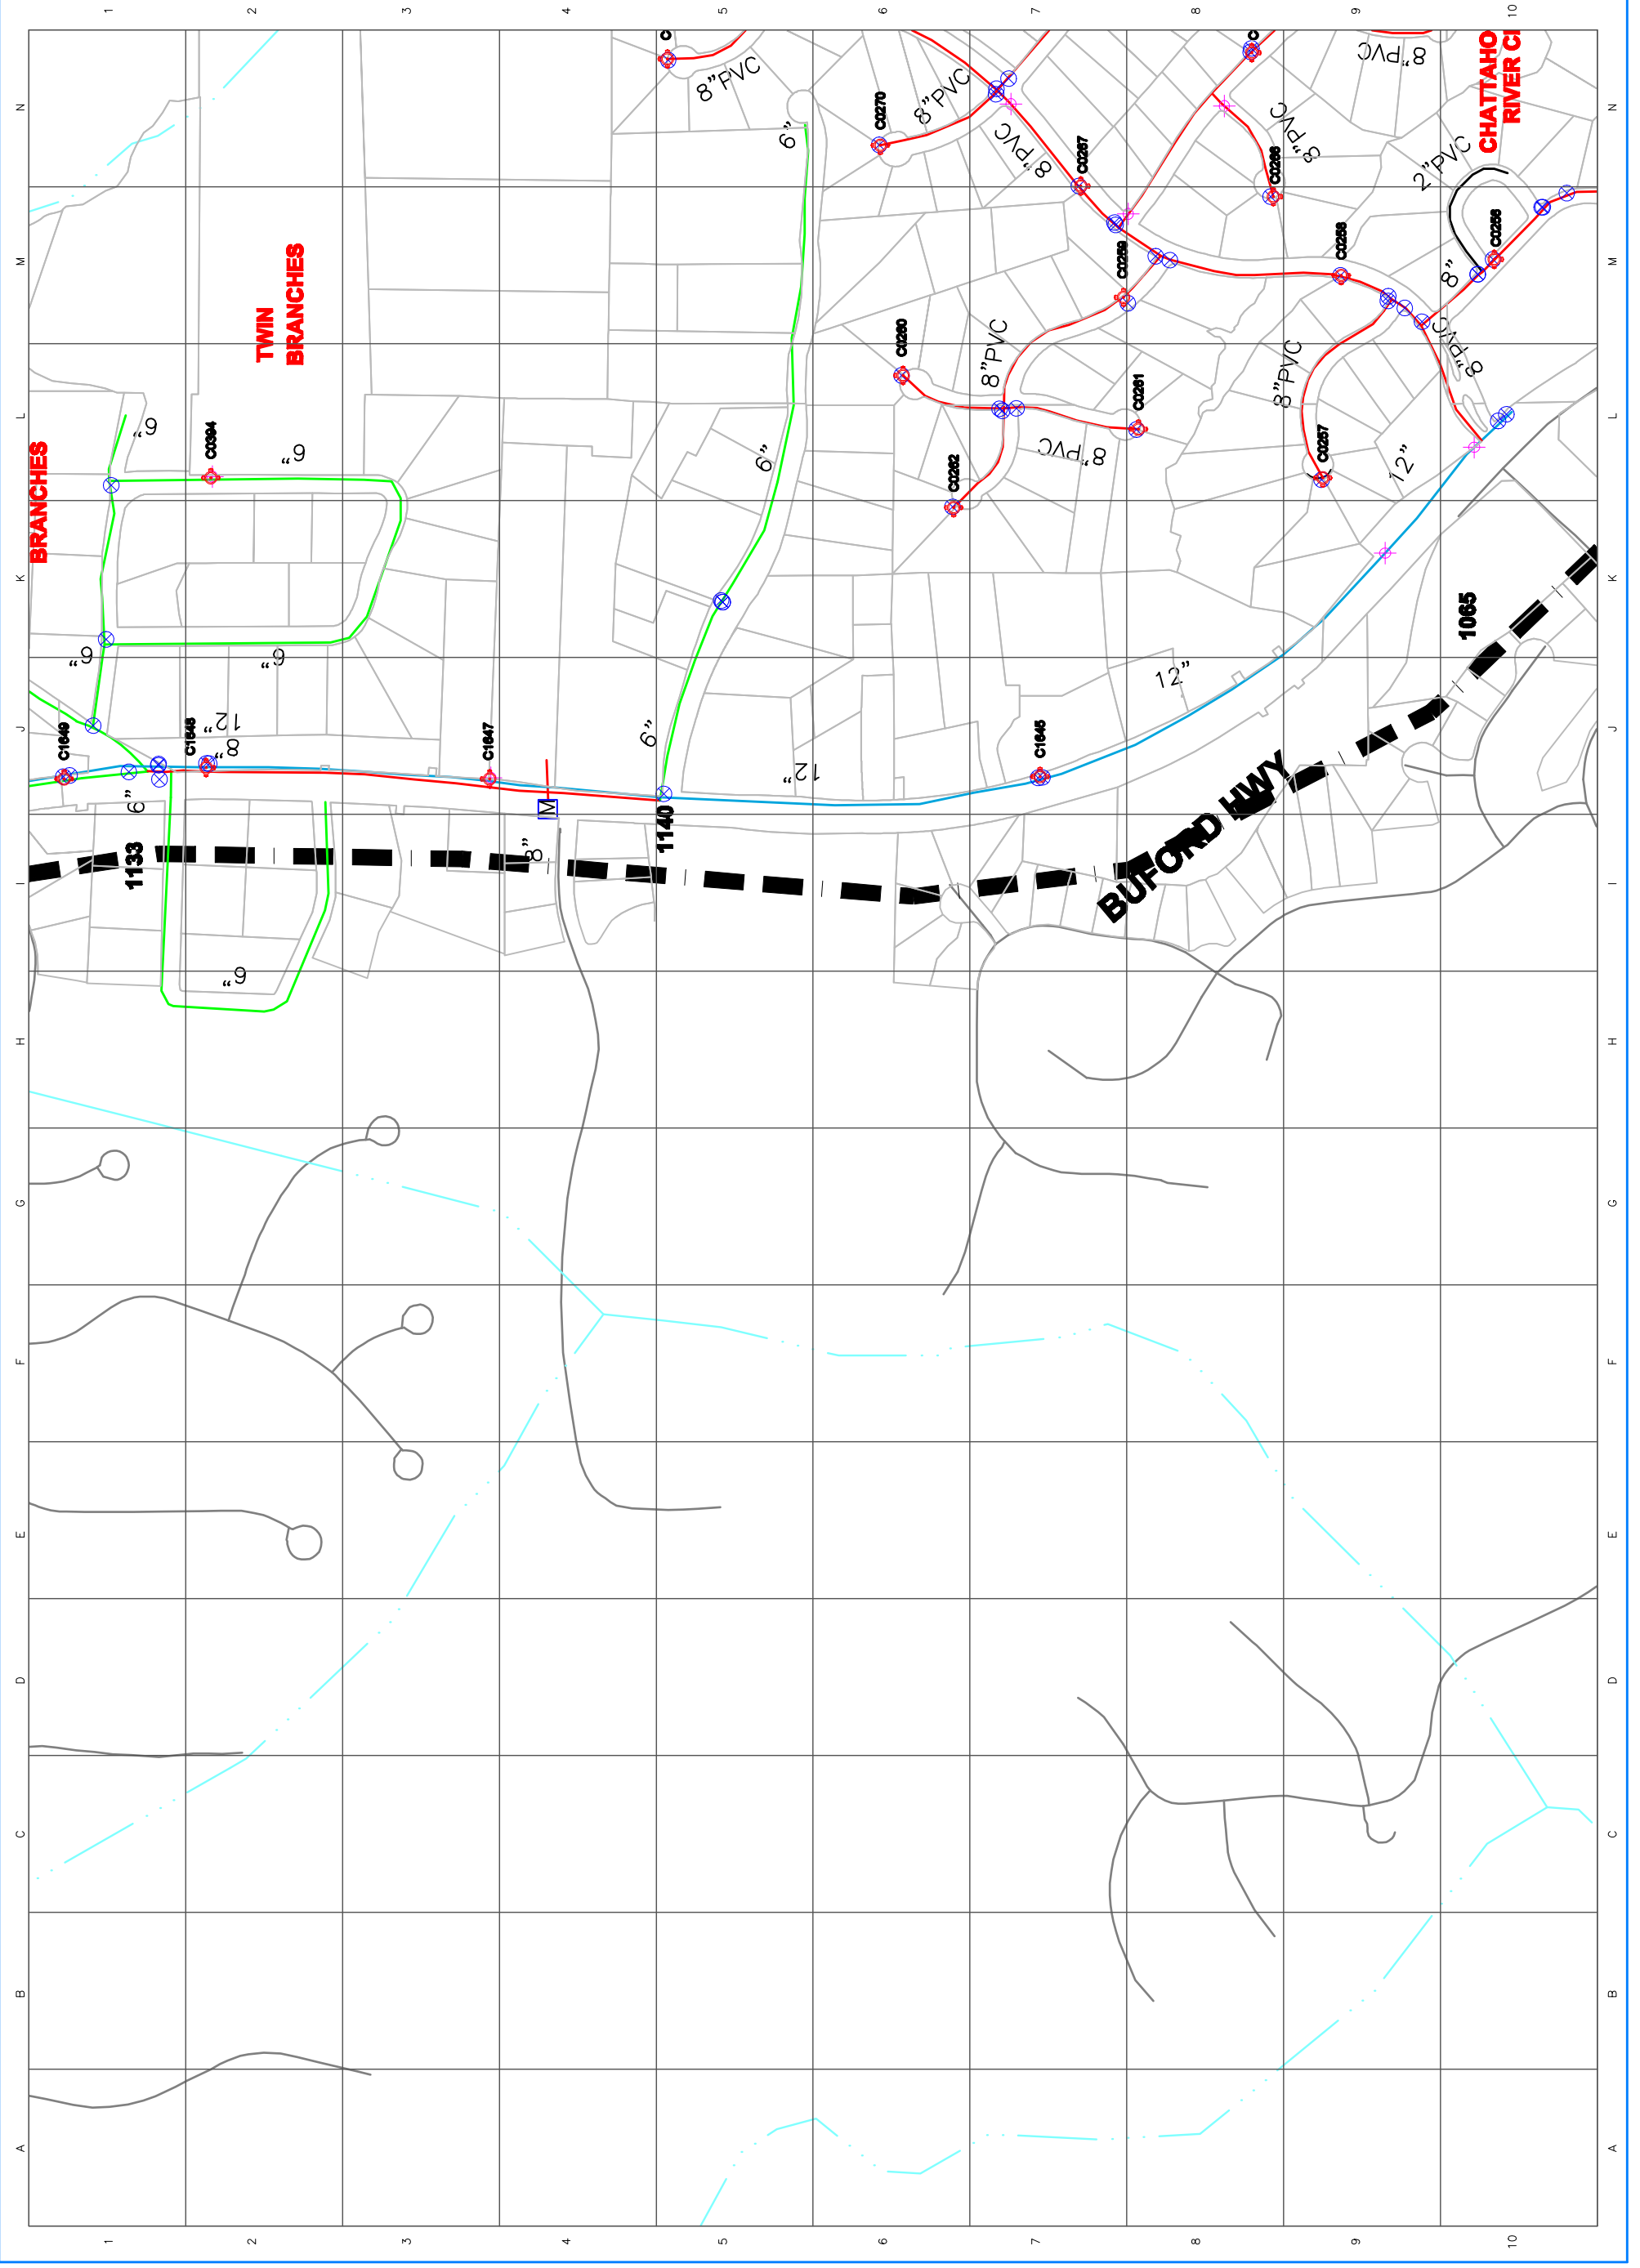

**TWIN BRANCHES**

**BRANCHES**

**CHATTAHOOCHEE RIVER**

**BUFORD HWY**

1065

1133

1140