


CITY OF CUMMING, GEORGIA  
 ENGINEERING AND STORMWATER DIVISION  
 GIS BRANCH  
 100 MAIN STREET, CUMMING, GA 30040  
 (770) 781-2020



- 2 inch
- 3 inch
- 4 inch
- 6 inch
- 8 inch
- 10 inch
- 12 inch
- 16 inch
- 18 inch
- 24 inch
- 30 inch
- 36 inch

CITY OF CUMMING, GEORGIA  
 WATER SYSTEM MAP

DEPARTMENT OF UTILITIES  
 SCALE IN FEET  
 1" = 250'

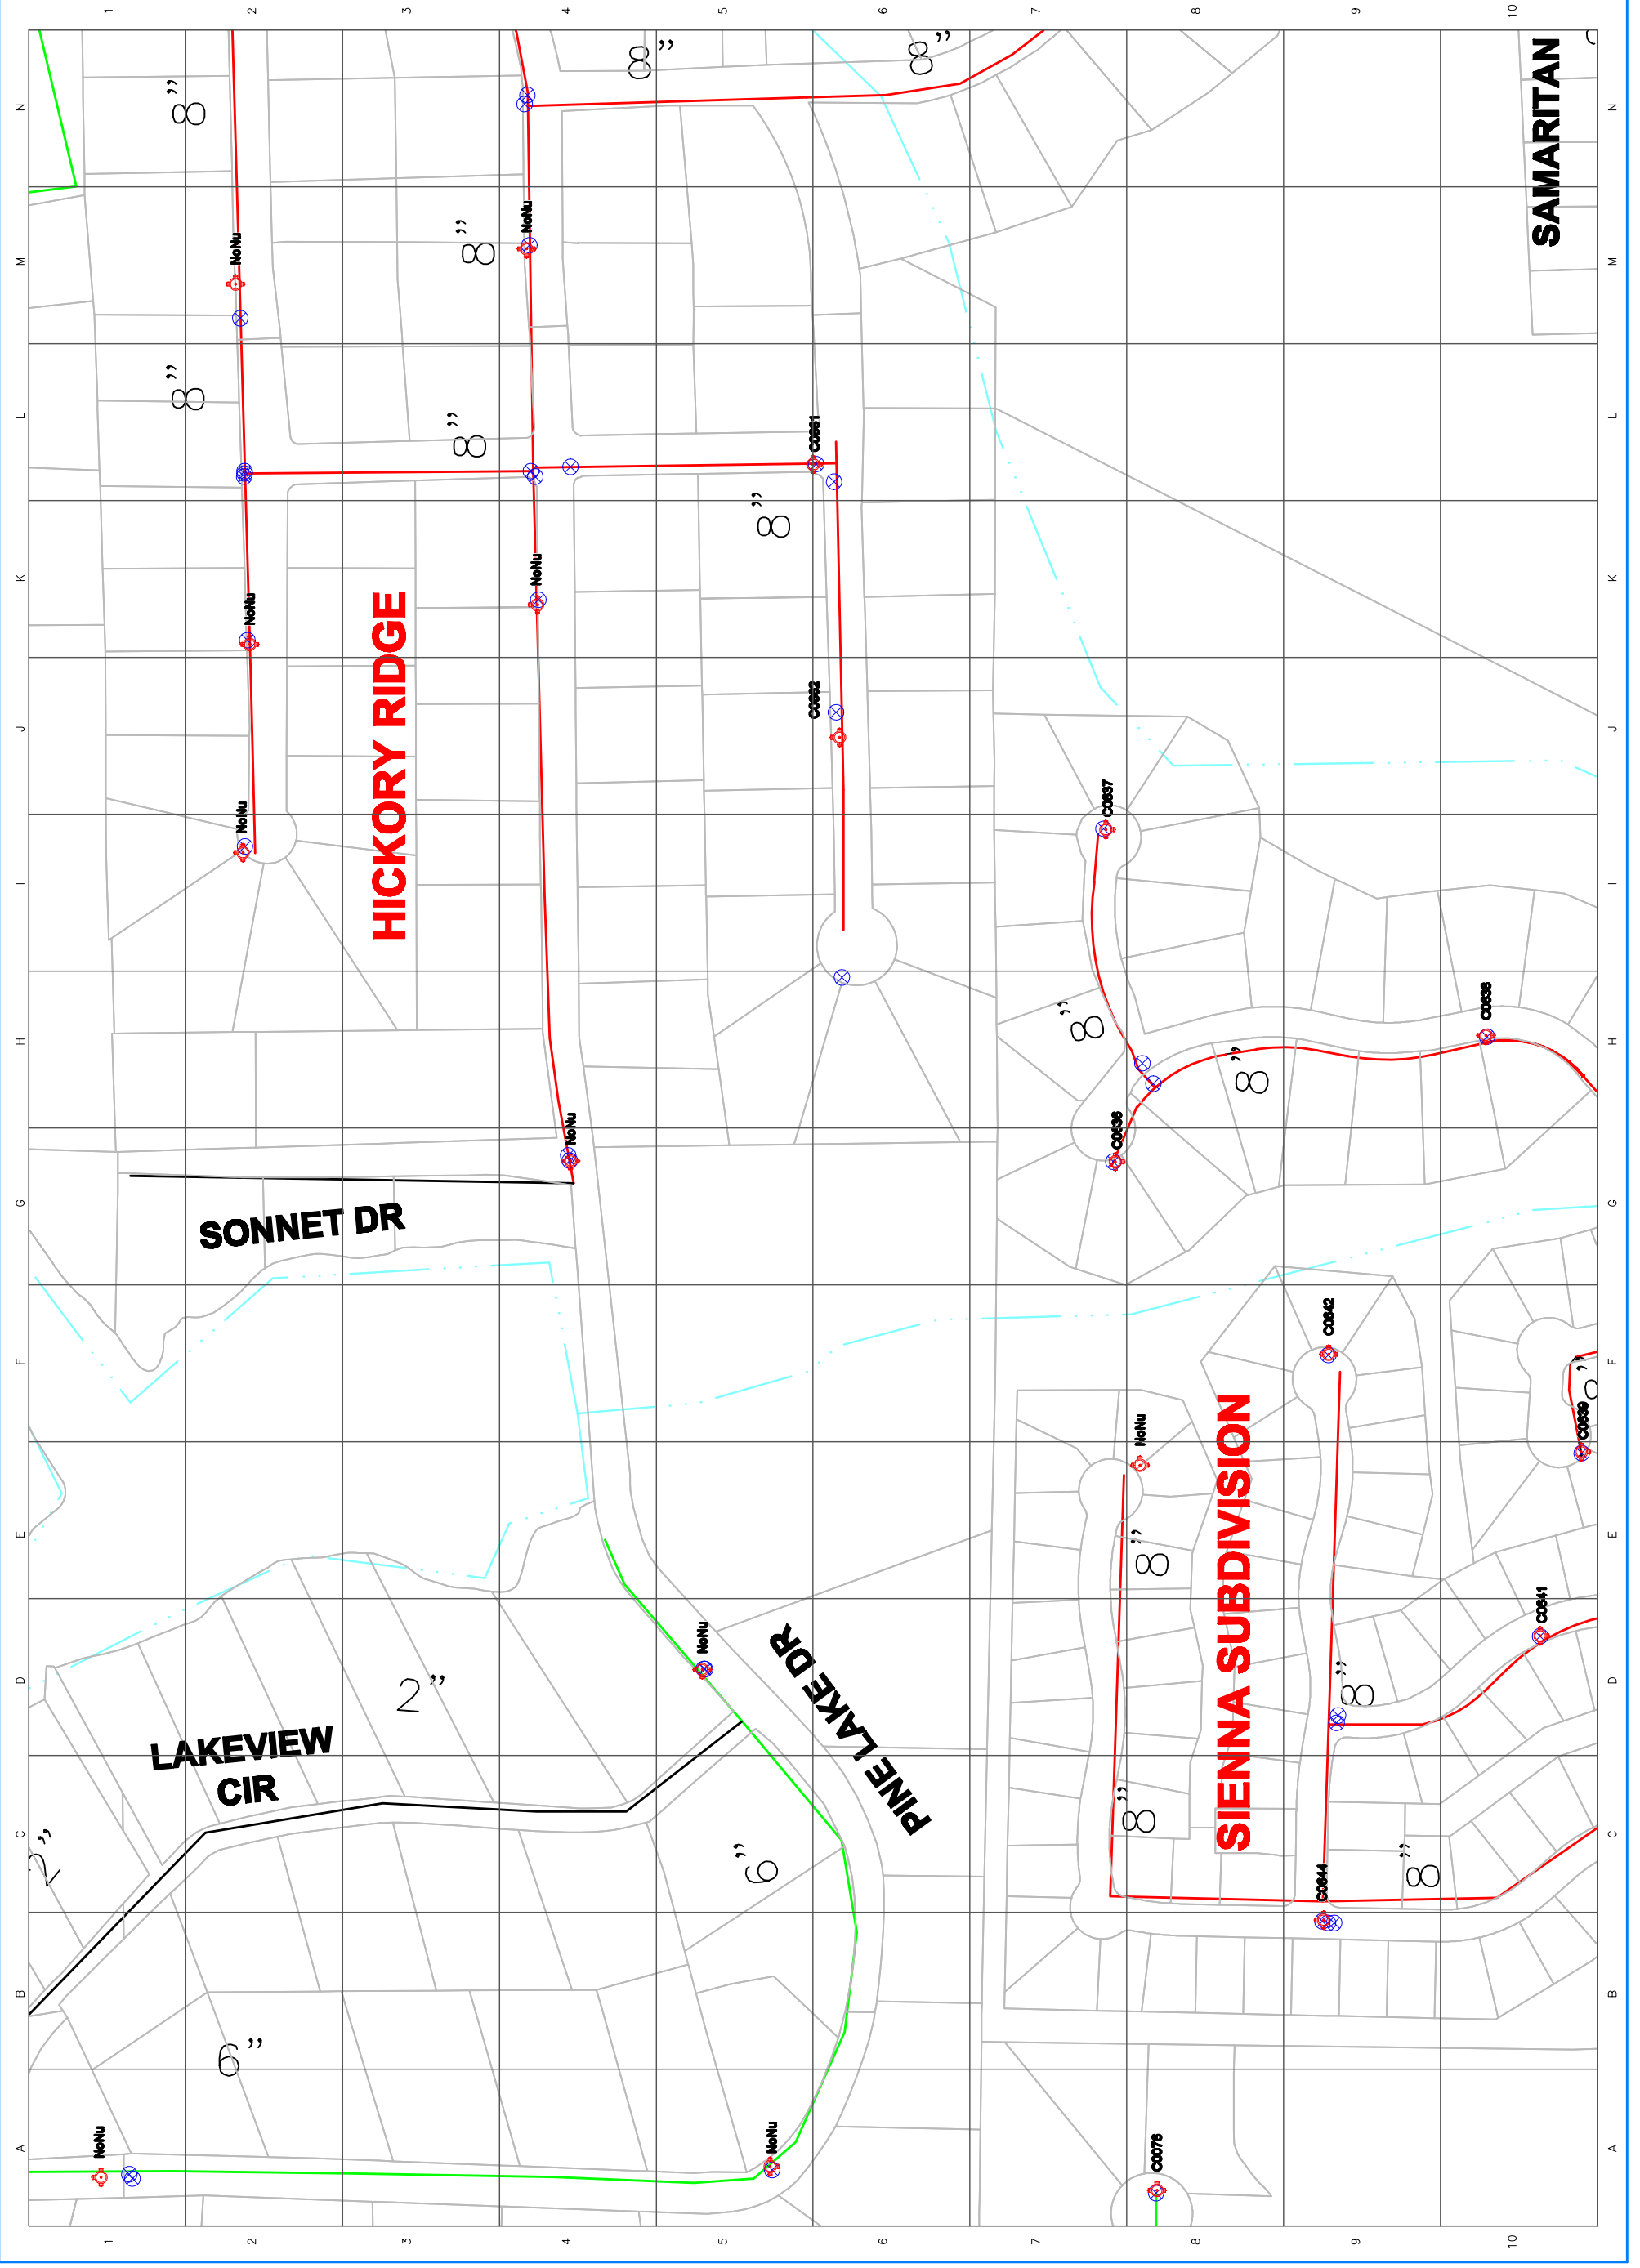

**SAMARITAN**