



1" = 250'
SCALE IN FEET
0 125

DEPARTMENT OF UTILITIES
ENGINEERING AND STORMWATER DIVISION
GIS BRANCH
100 MAIN STREET, CUMMING, GA 30040
(770) 781-2020


CITY OF CUMMING, GEORGIA
WATER SYSTEM MAP

- 2 inch
- 3 inch
- 4 inch
- 6 inch
- 8 inch
- 10 inch
- 12 inch
- 16 inch
- 18 inch
- 24 inch
- 30 inch
- 36 inch



THIS MAP IS FOR DISPLAY PURPOSES ONLY
AND IS NOT DESIGNED TO BE USED FOR THE
DESIGN OF ANY PROJECT OR STRUCTURE.
FOR THE LATEST INFORMATION, CONTACT THE
ENGINEERING AND STORMWATER DIVISION
AT (770) 781-2020.

REVISIONS	DATE	MAP PAGE
	DEC 2008	C 10

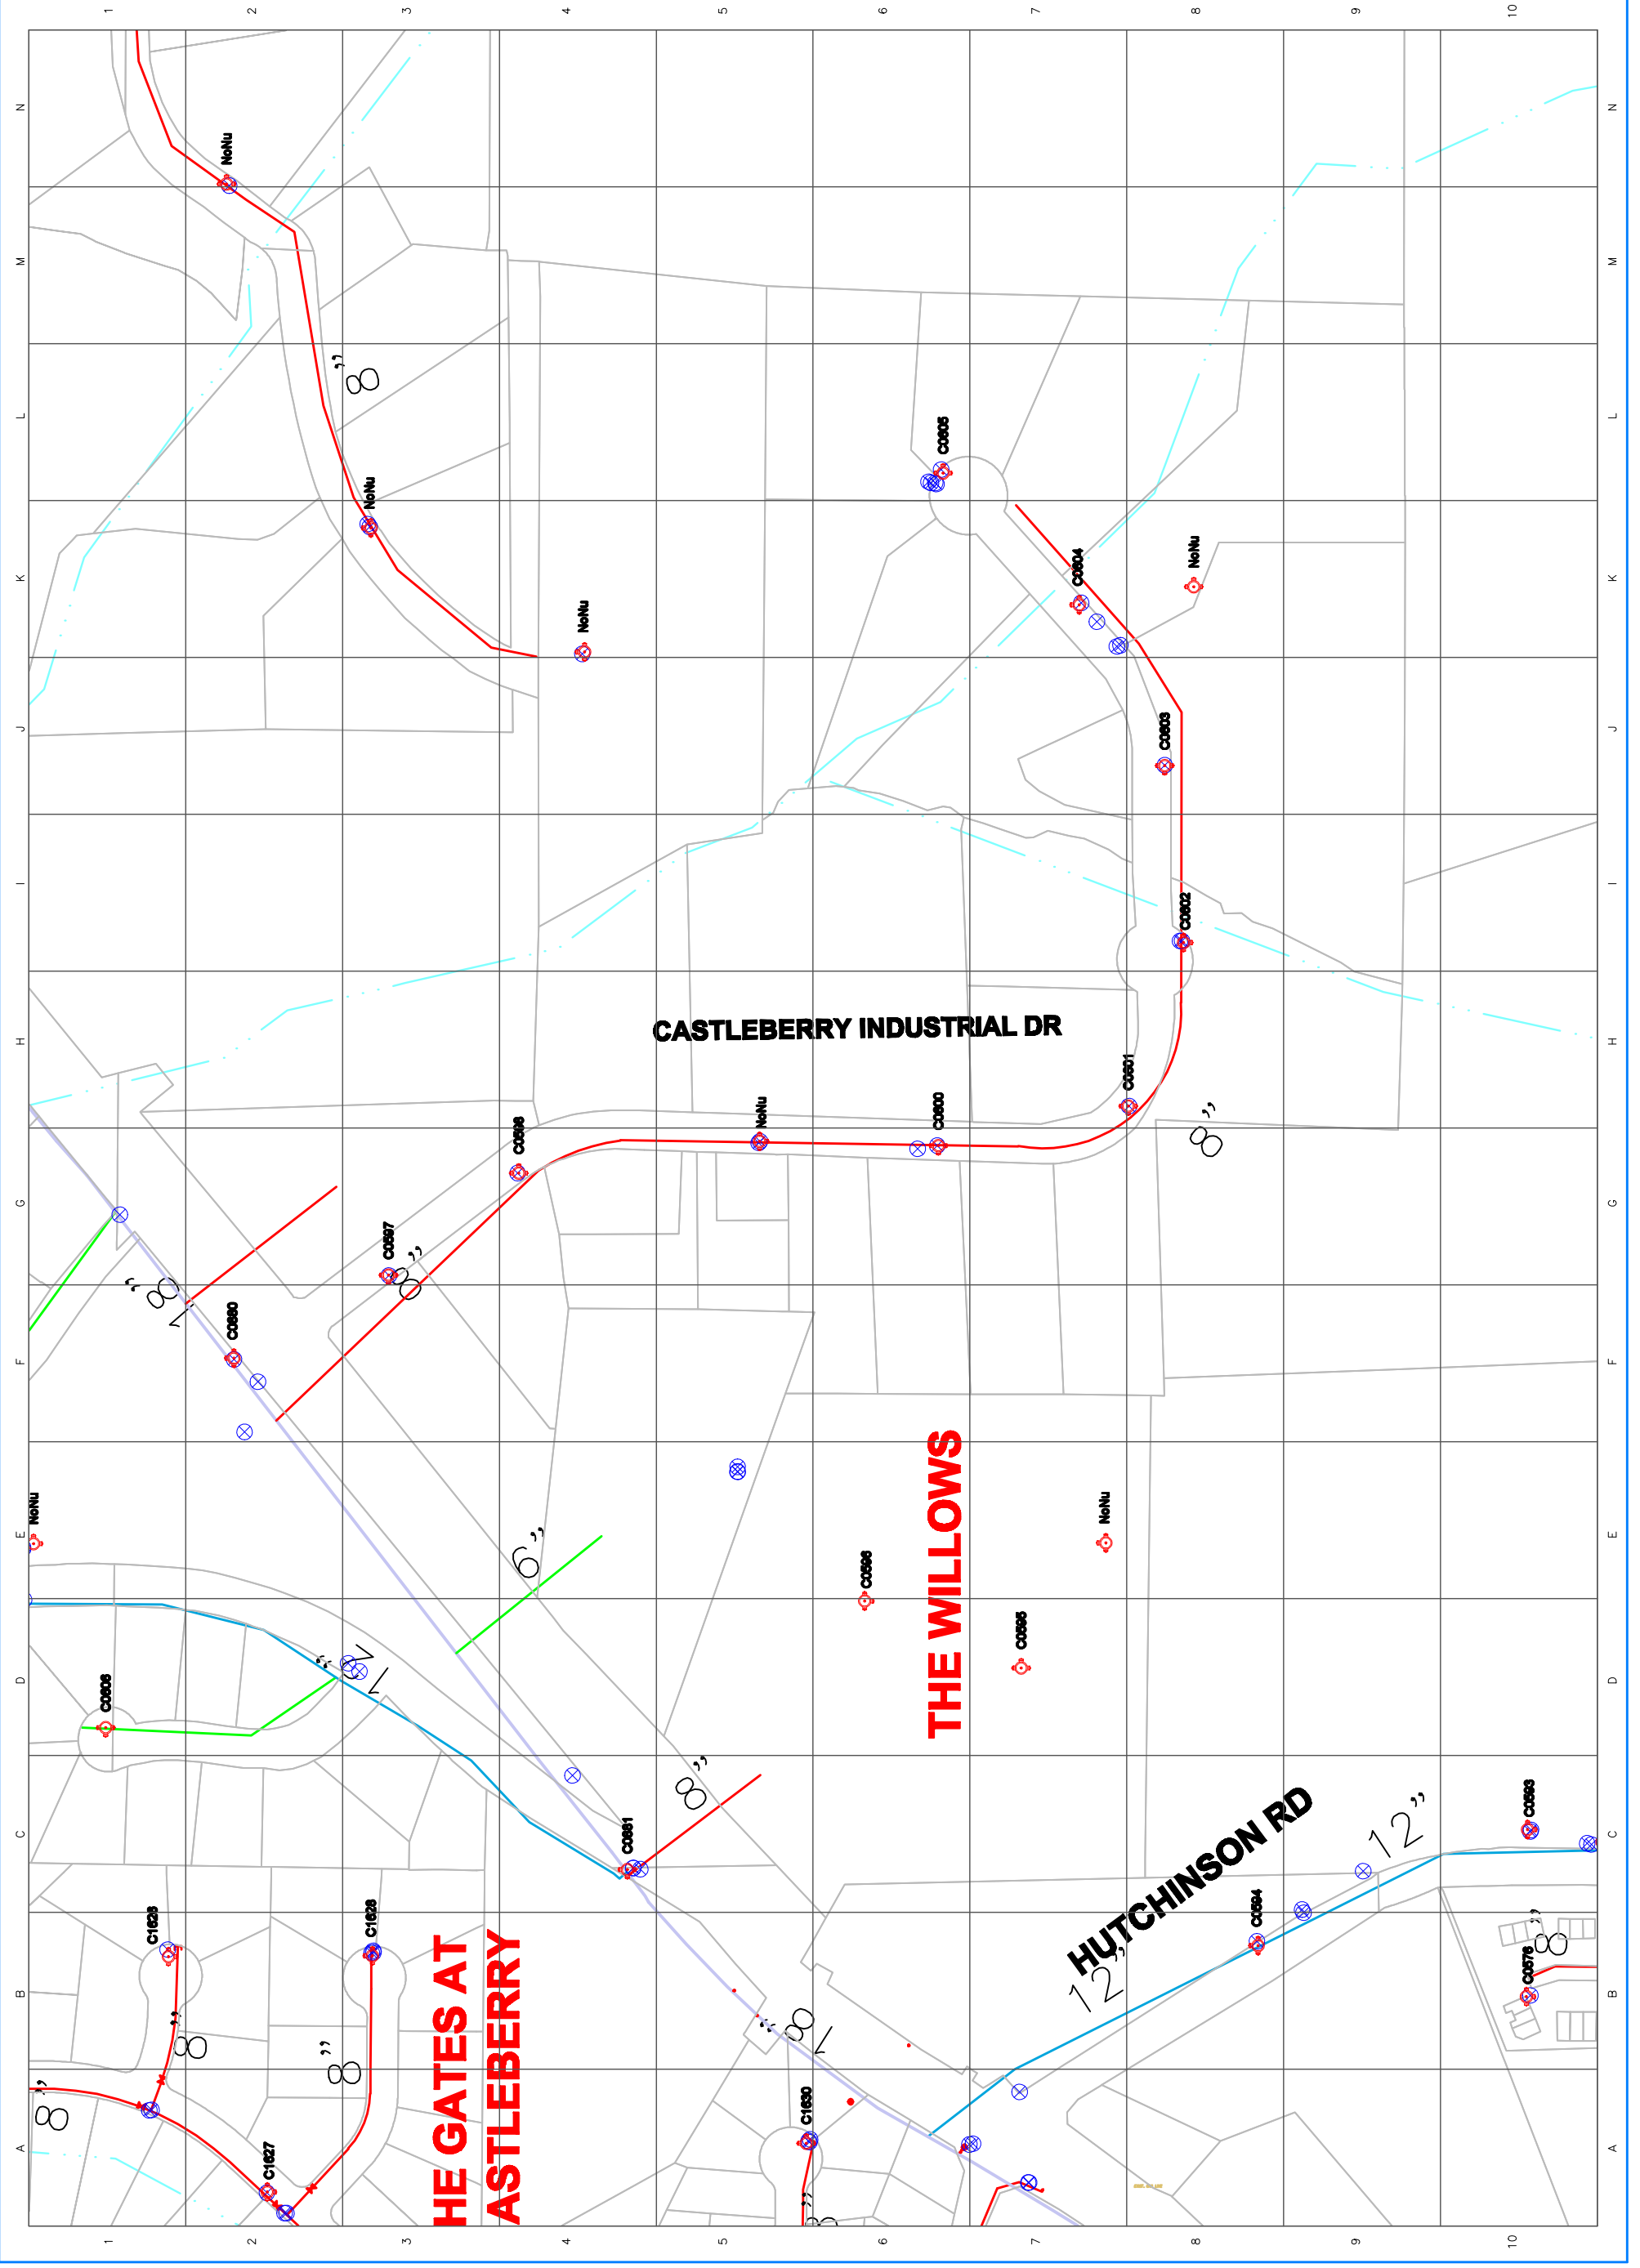

**THE GATES AT
ASTLEBERRY**

THE WILLOWS

HUTCHINSON RD

CASTLEBERRY INDUSTRIAL DR

