



125
SCALE IN FEET
0
125
1" = 250'


DEPARTMENT OF UTILITIES
ENGINEERING AND STORMWATER DIVISION
GIS BRANCH
100 MAIN STREET, CUMMING, GA 30040
(770) 781-2020

CITY OF CUMMING, GEORGIA
WATER SYSTEM MAP

- 2 inch
- 3 inch
- 4 inch
- 6 inch
- 8 inch
- 10 inch
- 12 inch
- 16 inch
- 18 inch
- 24 inch
- 30 inch
- 36 inch



REVISIONS
DATE
DEC 2008
MAP PAGE
C 31

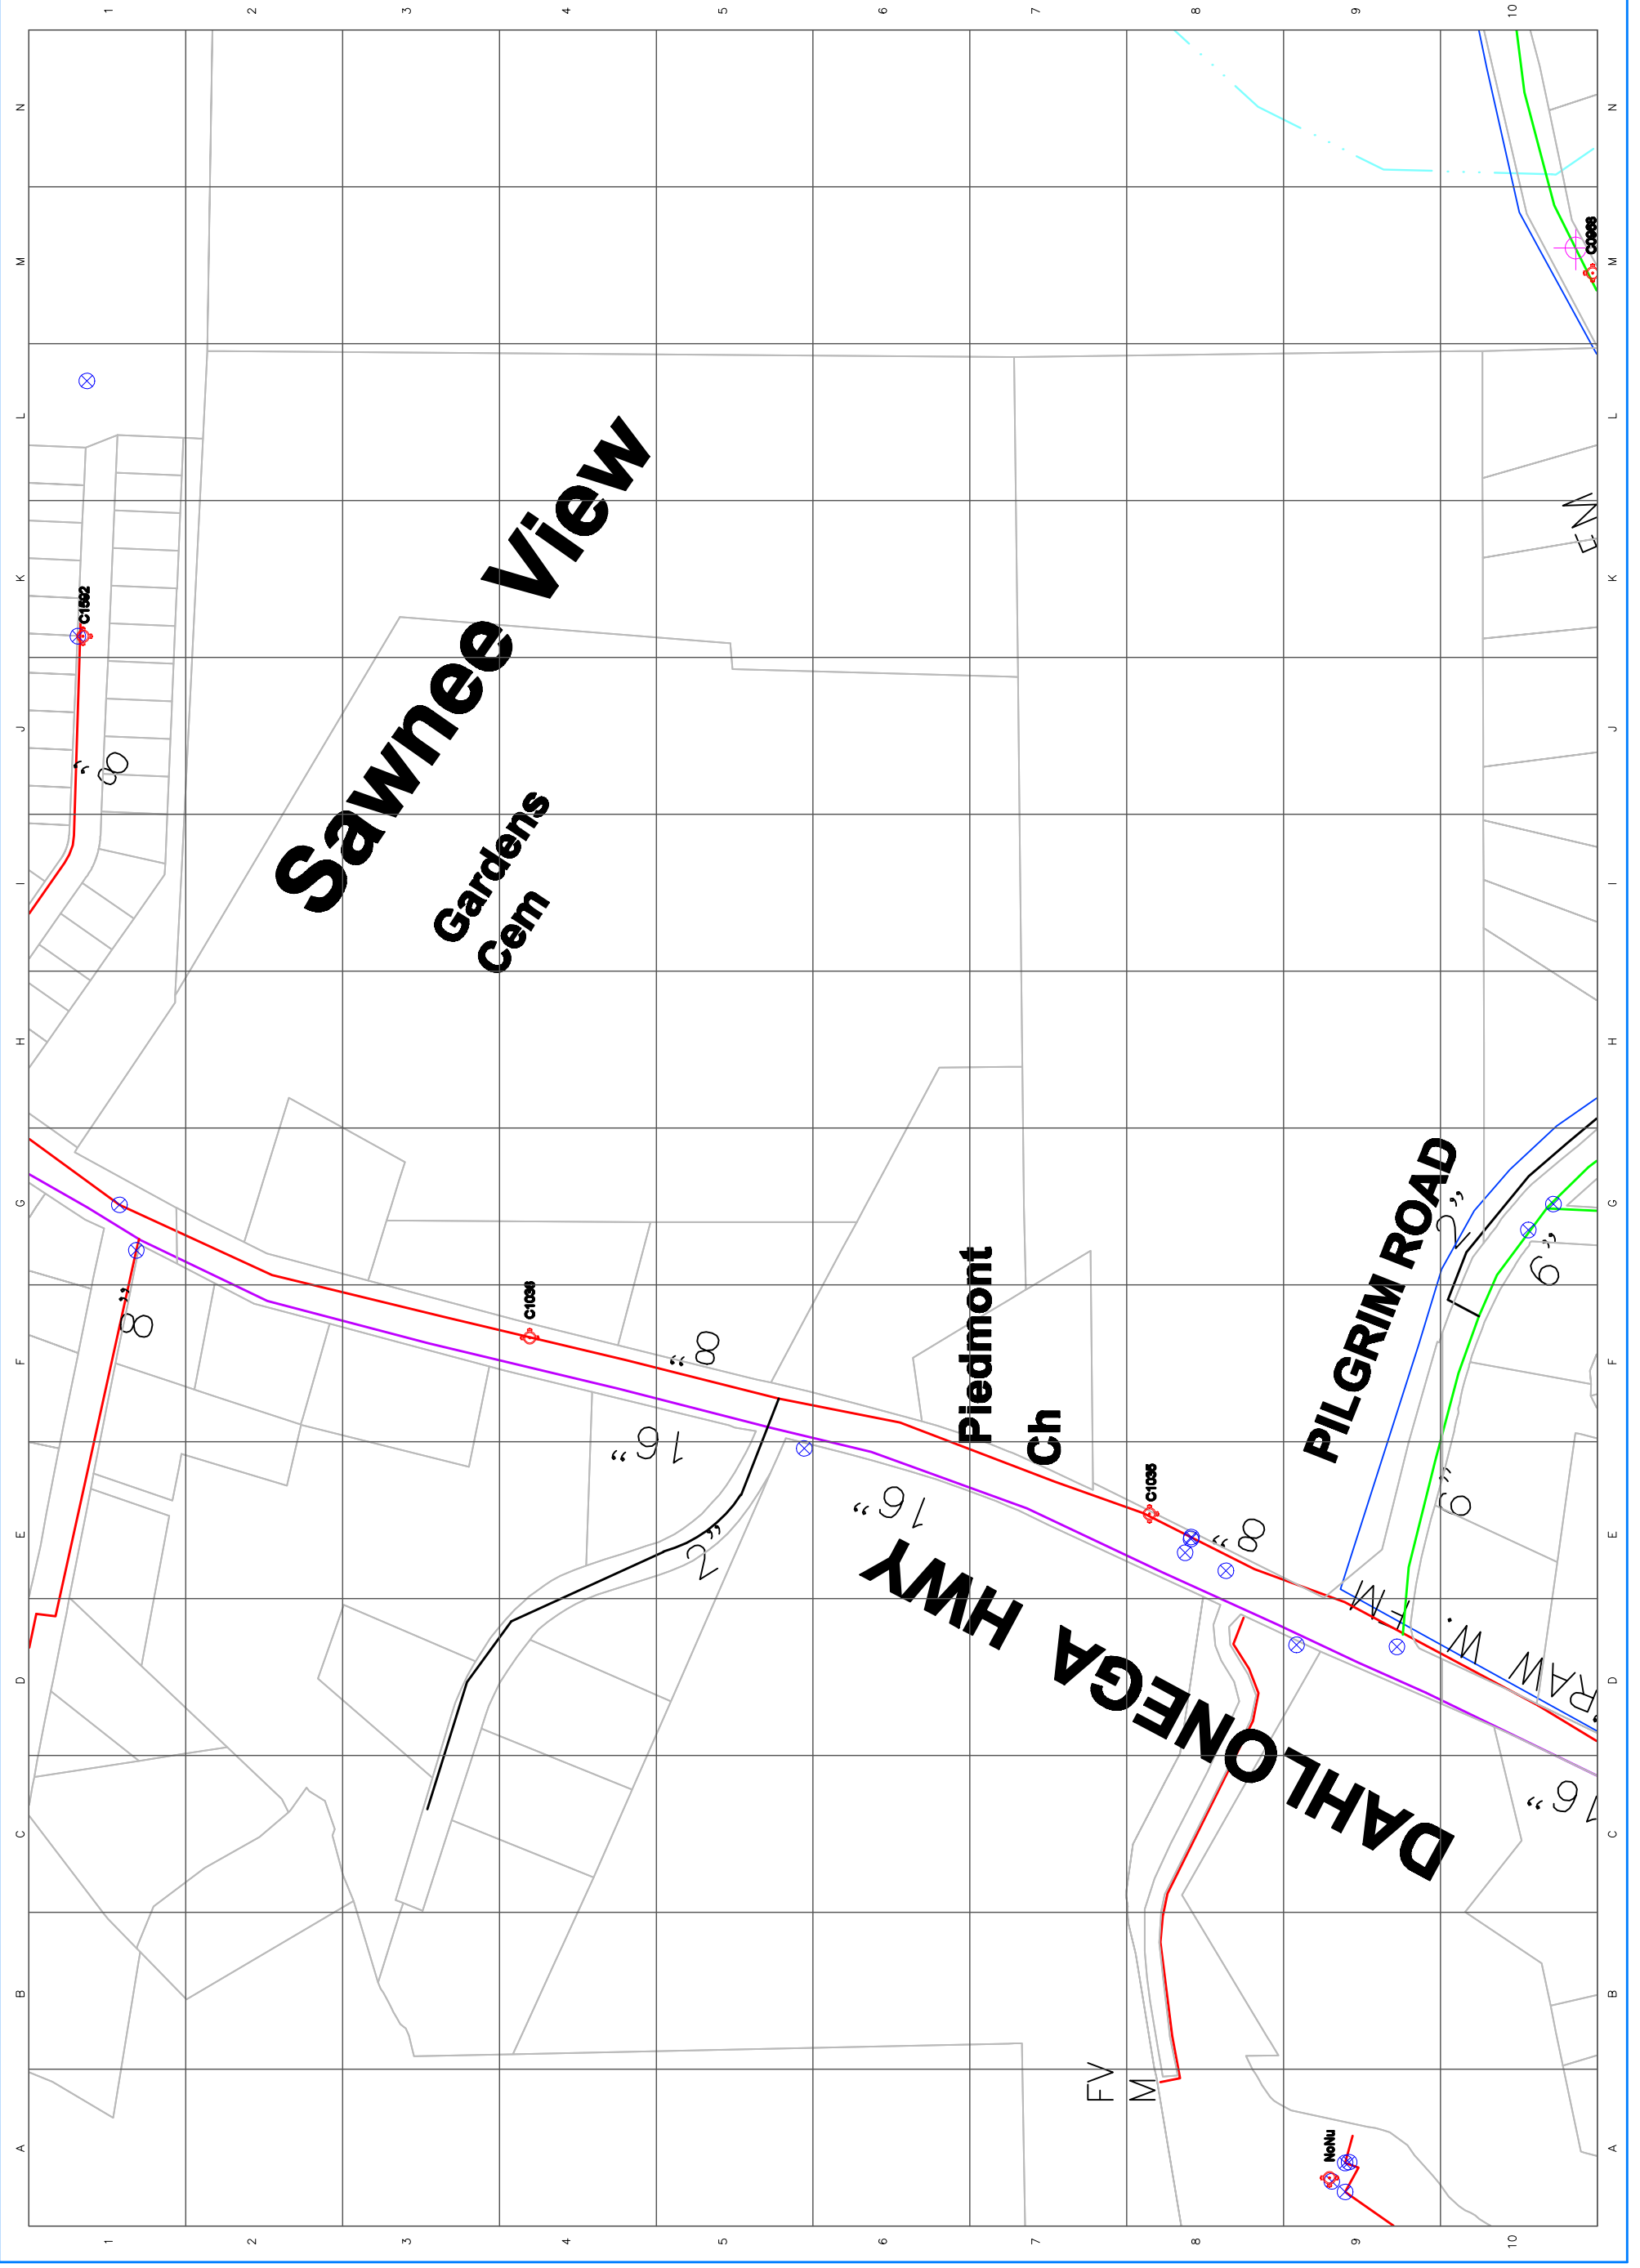

THIS MAP IS FOR REFERENCE PURPOSES ONLY AND IS NOT DESIGNED TO BE USED FOR THE DESIGN, CONSTRUCTION, OR OPERATION OF ANY PROJECT. THE USER SHALL BE RESPONSIBLE FOR VERIFYING THE LOCATION OF ALL UTILITIES AND STRUCTURES ON THE GROUND. THE CITY OF CUMMING, GEORGIA, DOES NOT WARRANT THE ACCURACY OF THIS MAP.